
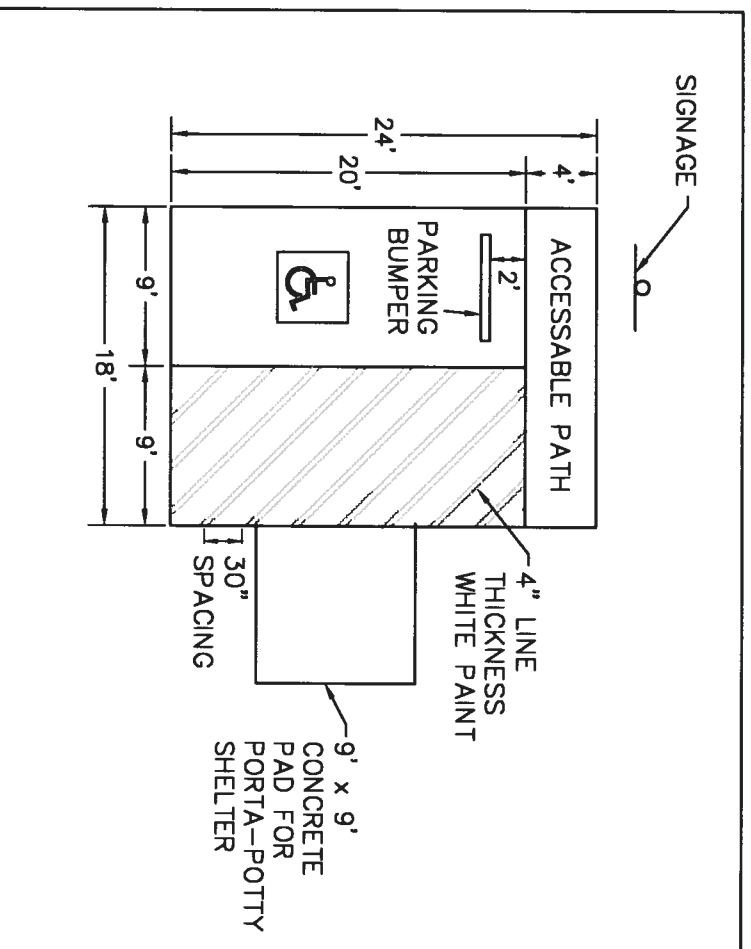


C.J. STRIKE RESERVOIR

BOAT RAMP PLAN
 State of Idaho – Fish and Game
 BLACK SANDS AT C.J. STRIKE RESV.

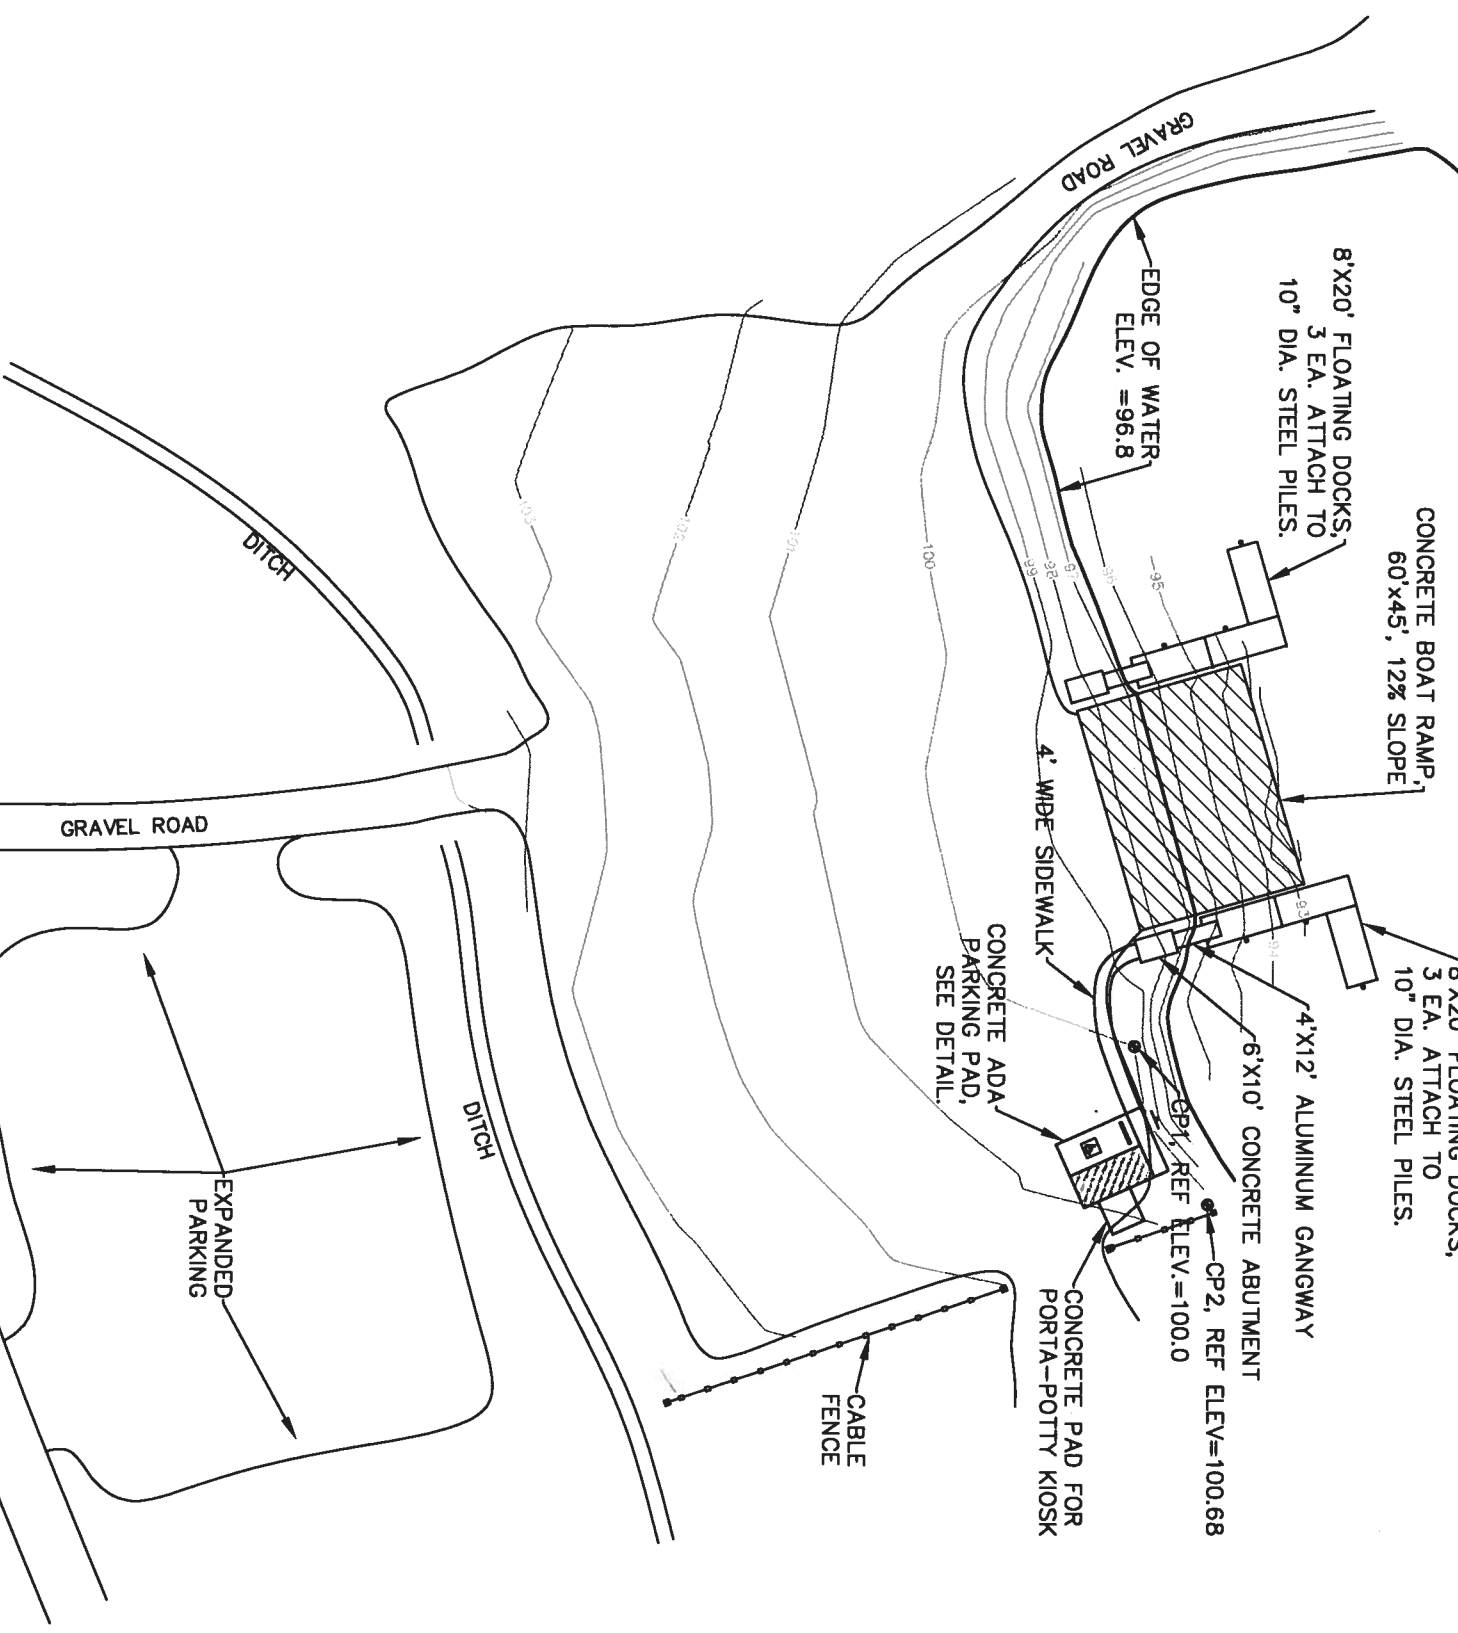

NOTES:

- CONCRETE FOR ADA PARKING PAD AND PORTA-POTY KIOSK SHALL BE 6" THICK WITH 6" THICK GRAVEL BASE.
- CONCRETE FOR SIDEWALK SHALL BE 4" THICK WITH 4" THICK GRAVEL BASE.
- GRAVEL MATERIAL SHALL BE 3/4" (TYPE 1) CRUSHED AGGREGATE FOR BASE MEETING SECTION 802 OF THE ISPMC.
- TOTAL OF 6 EA. 8'X20' FLOATING DOCKS, 2 EA. 4'X12' ALUMINUM GANGWAYS, AND 2 EA. 6'X10' CONCRETE ABUTMENTS.



REV.	DATE	DESCRIPTION	BY

STATE OF IDAHO	
DEPARTMENT OF FISH AND GAME	
BOISE, IDAHO	
DESIGNED	JHW
DRAWN	JHW
CHECKED	
DATE	9/4/14
SCALE	1"=50'
APPROVED	
CHIEF, BUREAU OF ENGINEERING	DIRECTOR
SHEET 1	OF 1